



Ground Floor Plan  
1:100

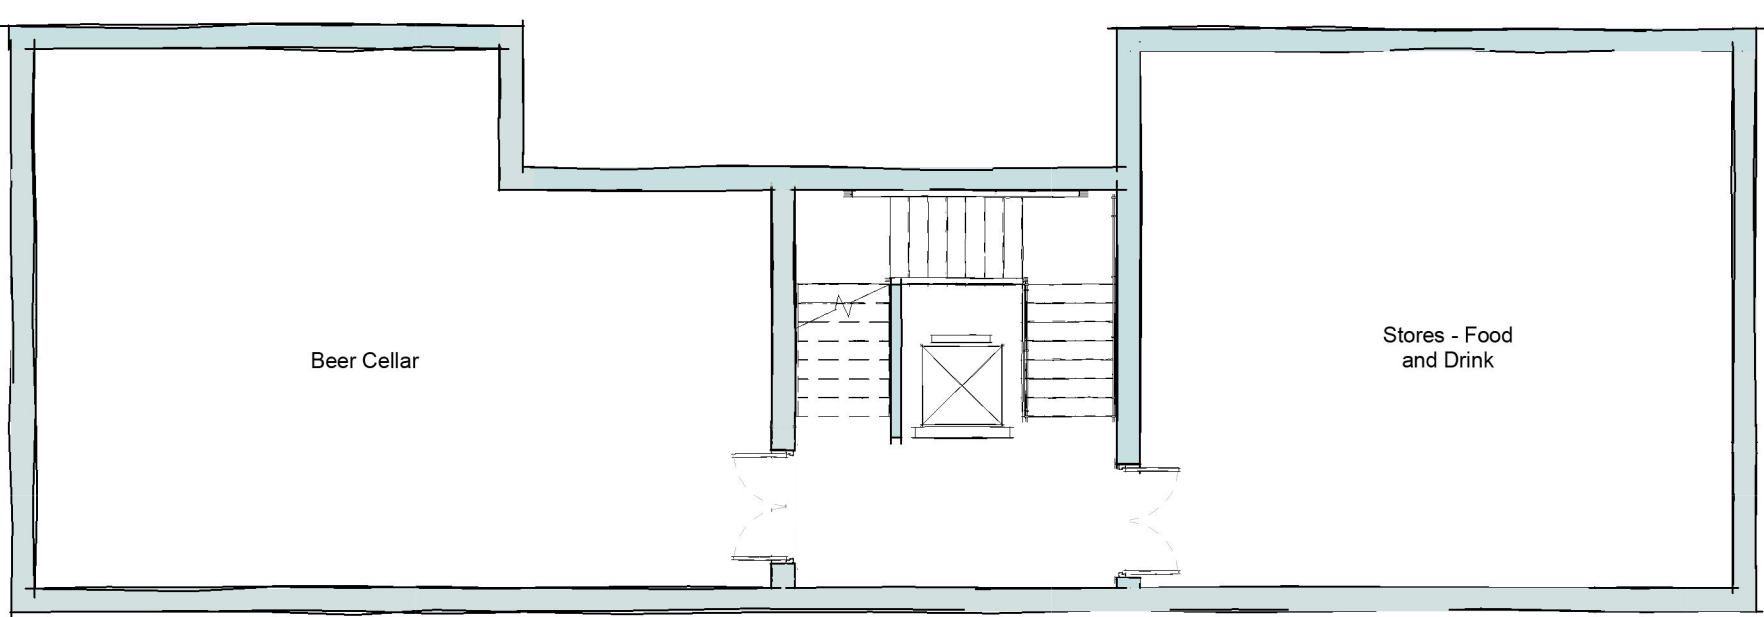

Basement Plan  
1:100

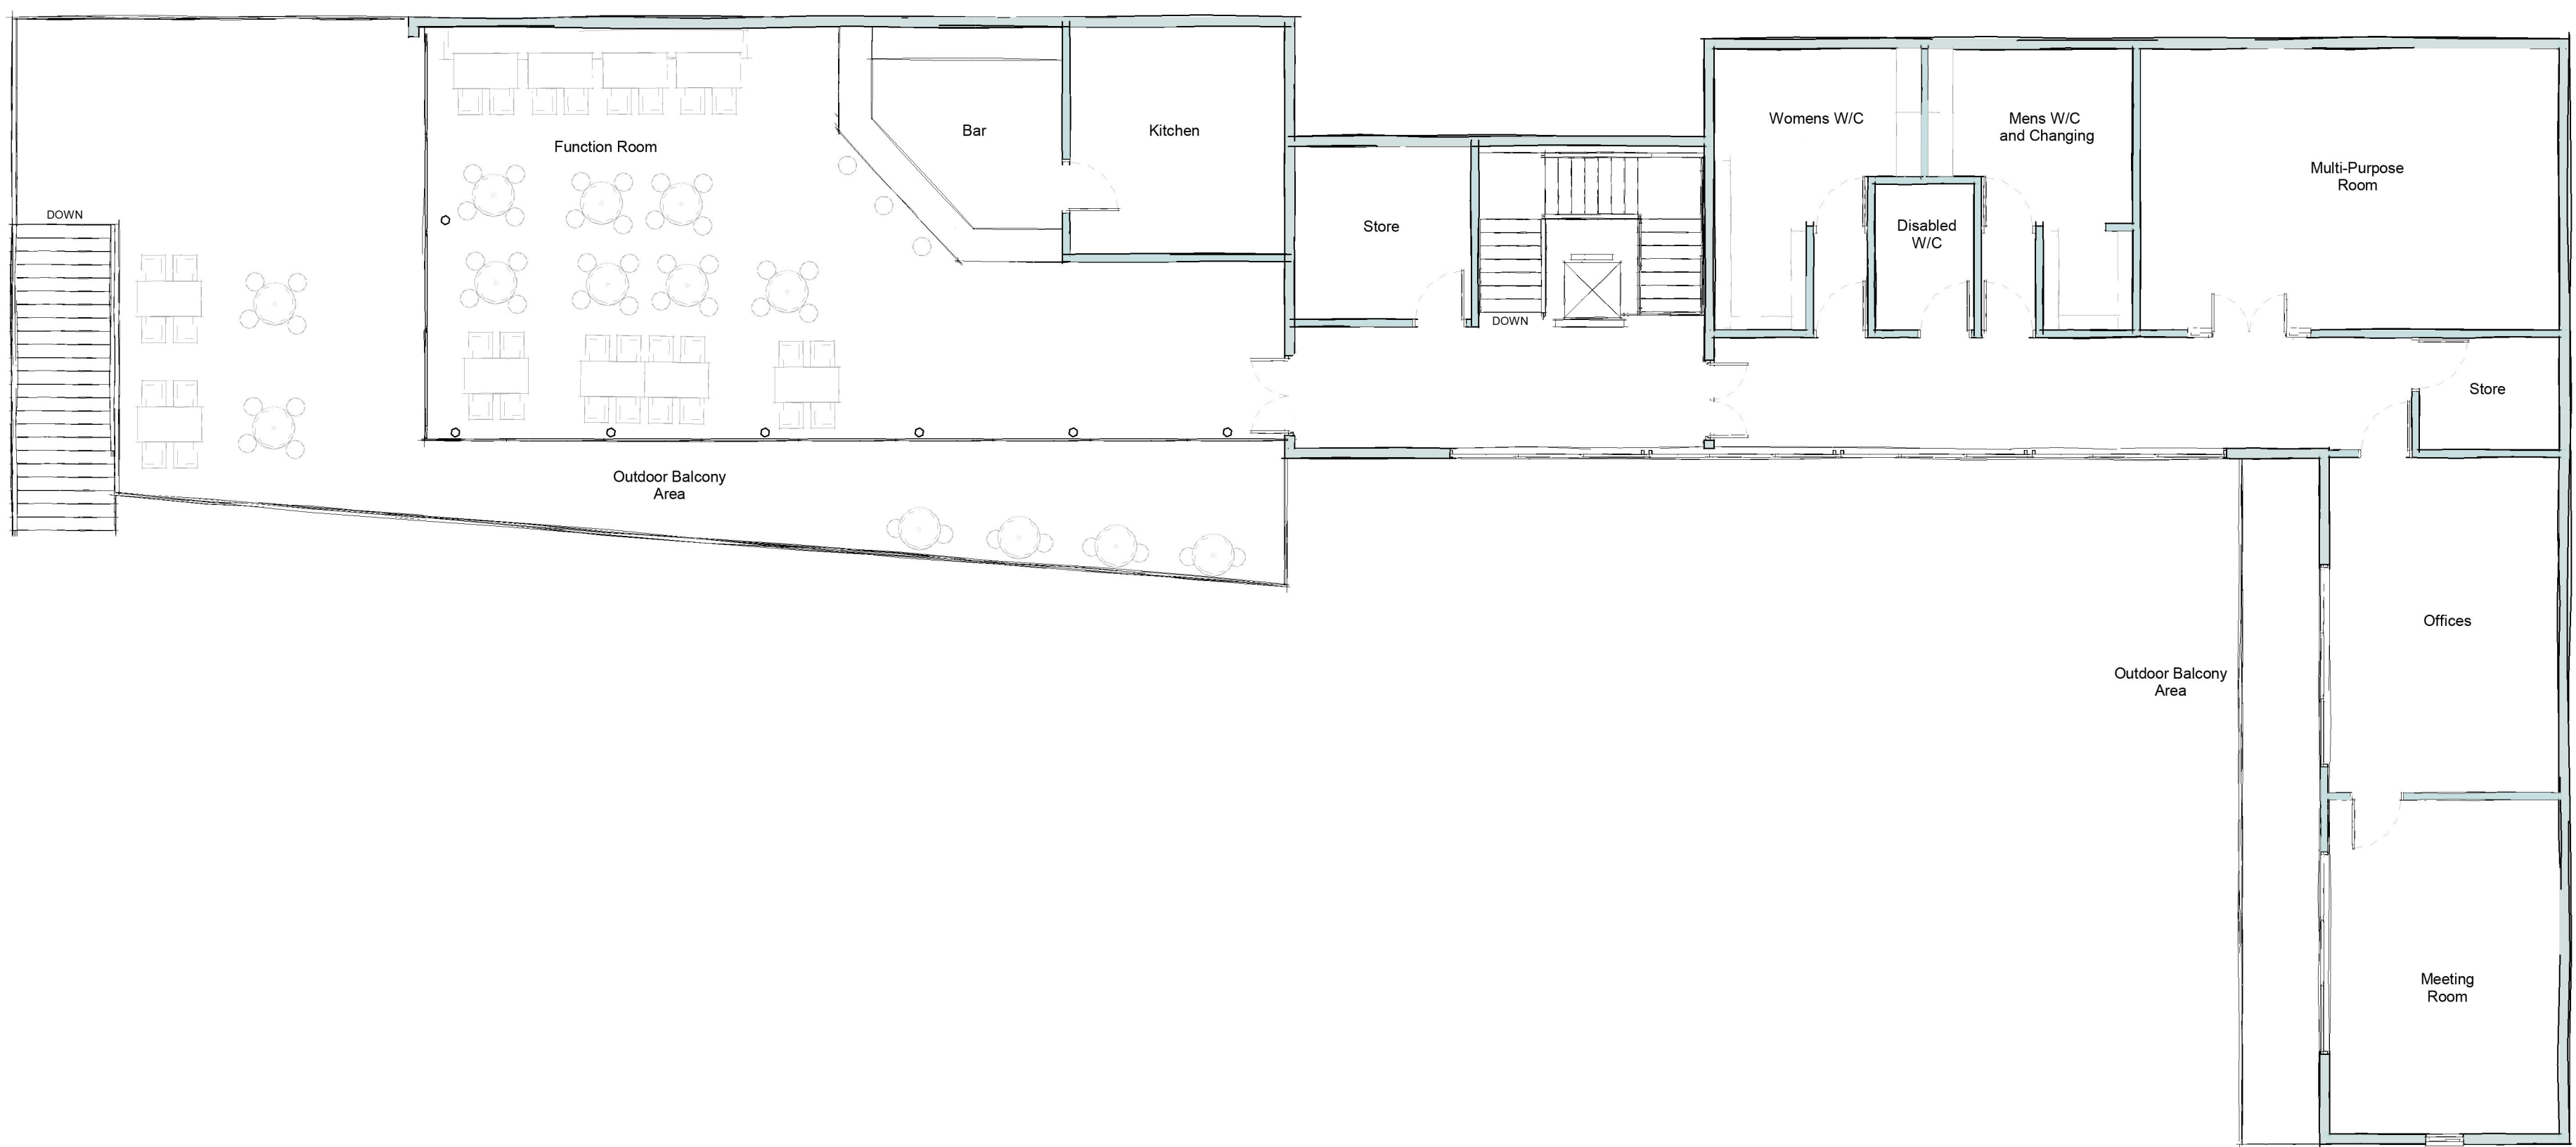

First Floor Plan  
1:100

Preliminary

Revisions